

**SEC 01** TYPICAL SECTION  
SCALE 1:4

General Notes

FABRIX 53MM SQUARE  
TYPICAL WALL DETAIL

01	Issue for tender	01/01/20
No.	Revision/Issue	Date

Firm Name and Address

**Aid**

SINGAPORE | USA | BRAZIL  
UK | SWITZERLAND | DUBAI  
SOUTH AFRICA | OCEANIA

Project Name and Address

(PROJECT NAME)  
(PROJECT ADDRESS)

Project  
(PROJECT NAME)


Date  
02/MAY/2020

Scale  
1:4

Drawing No  
FD-2020-011-00


Drawn  
B.R.N

Checked  
E.Y.K

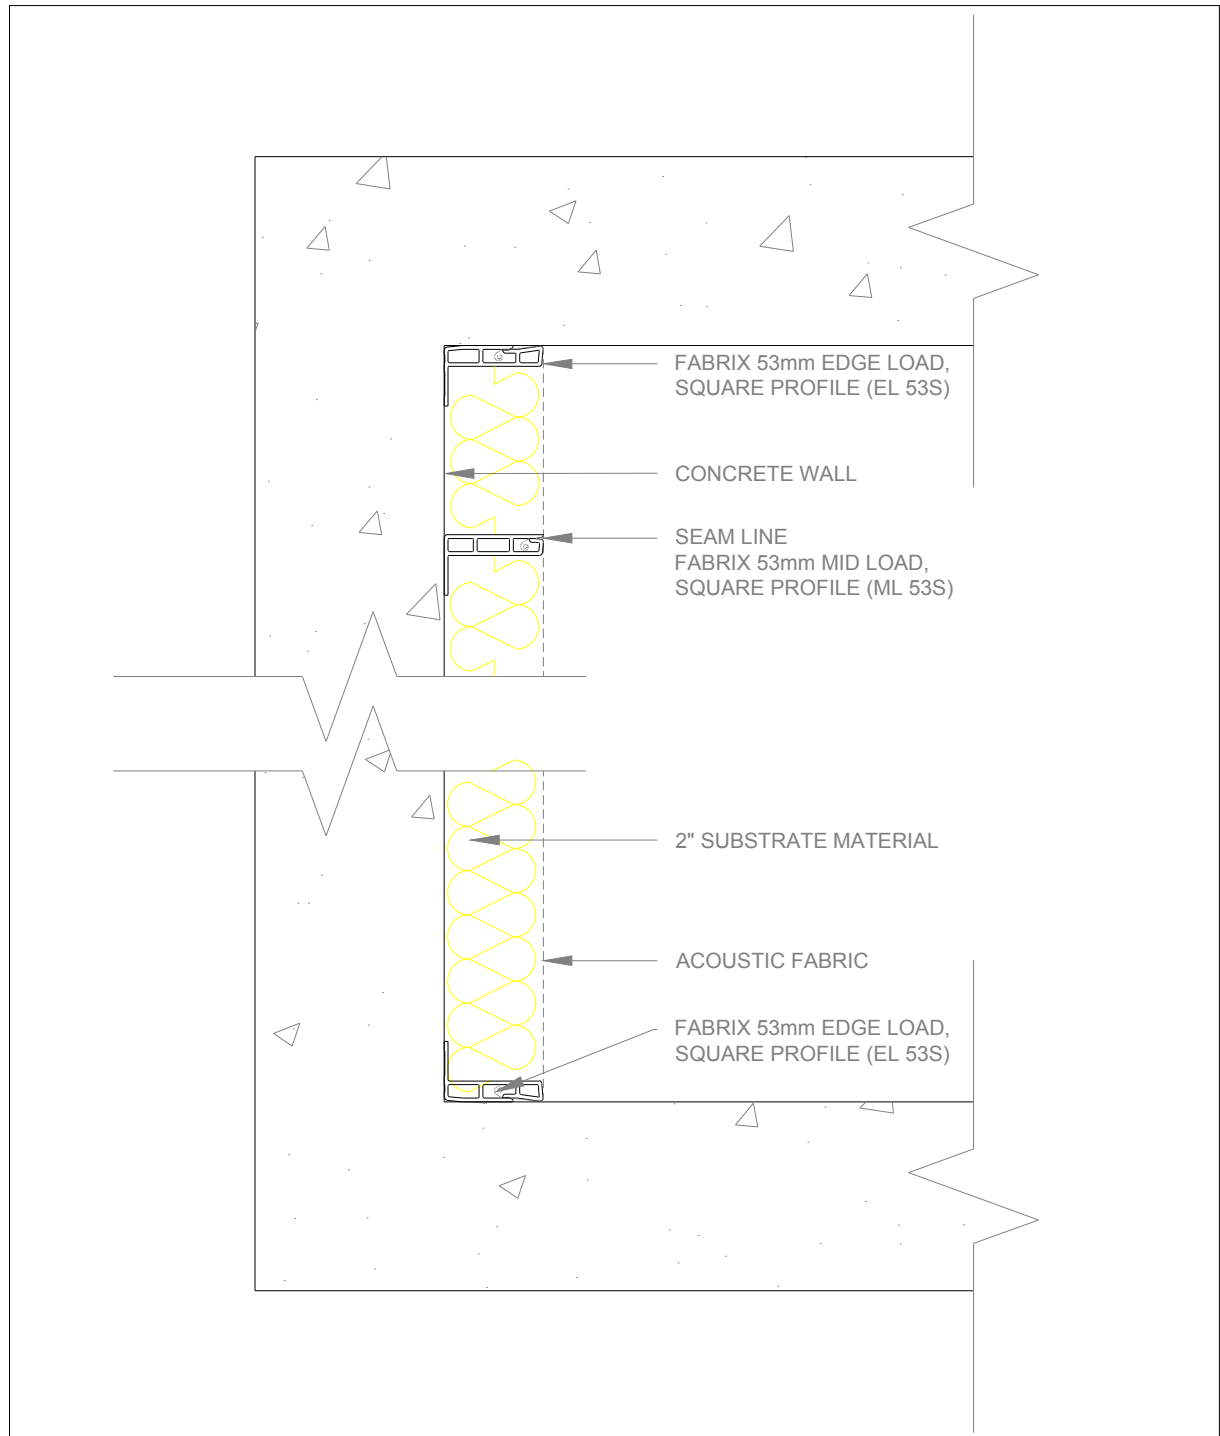


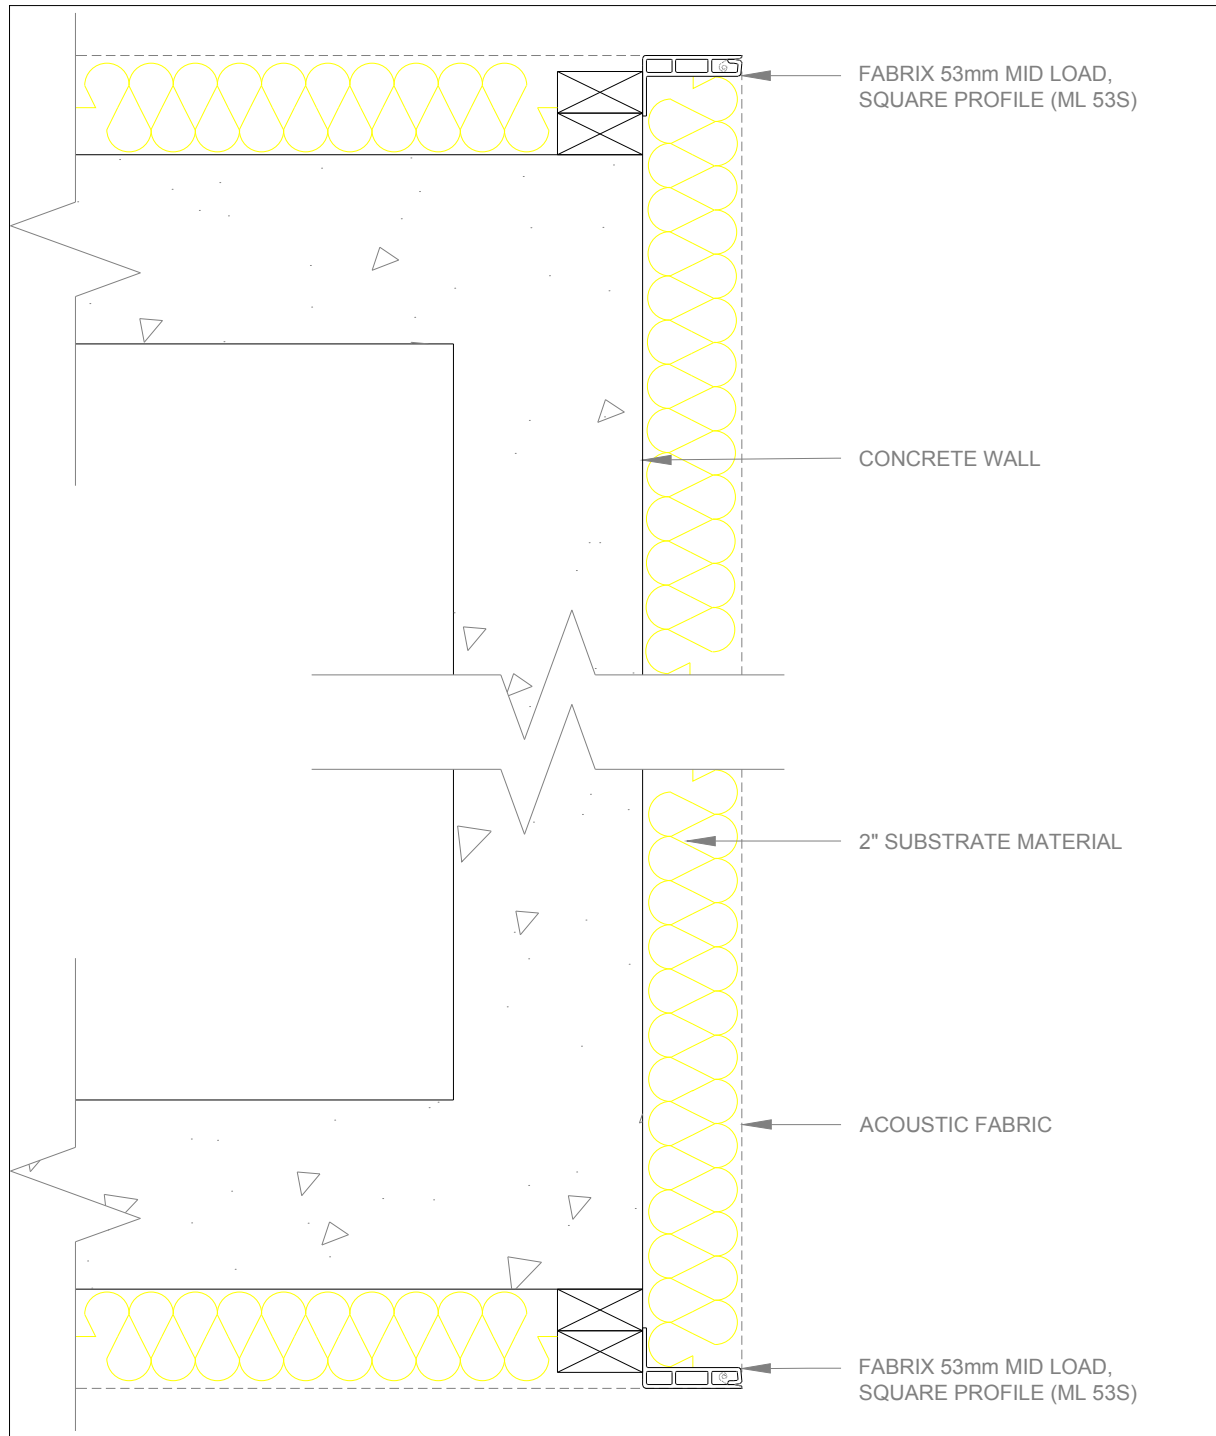
**SEC 02** TYPICAL SECTION  
SCALE 1:4

General Notes			Firm Name and Address		Project (PROJECT NAME)							
FABRIX 53MM SQUARE FLOOR-TO-CEILING DETAIL			<b>Aid</b> SINGAPORE   USA   BRAZIL UK   SWITZERLAND   DUBAI SOUTH AFRICA   OCEANIA		Date 02/MAY/2020							
					Scale 1:4							
<table border="1"> <thead> <tr> <th>No.</th> <th>Revision/Issue</th> <th>Date</th> </tr> </thead> <tbody> <tr> <td>01</td> <td>Issue for tender</td> <td>01/01/20</td> </tr> </tbody> </table>			No.	Revision/Issue	Date	01	Issue for tender	01/01/20	Project Name and Address (PROJECT NAME) (PROJECT ADDRESS)		Drawing No. FD-2020-012-00	
			No.	Revision/Issue	Date							
01	Issue for tender	01/01/20										
Drawn: B.R.N. Checked: E.Y.K.												

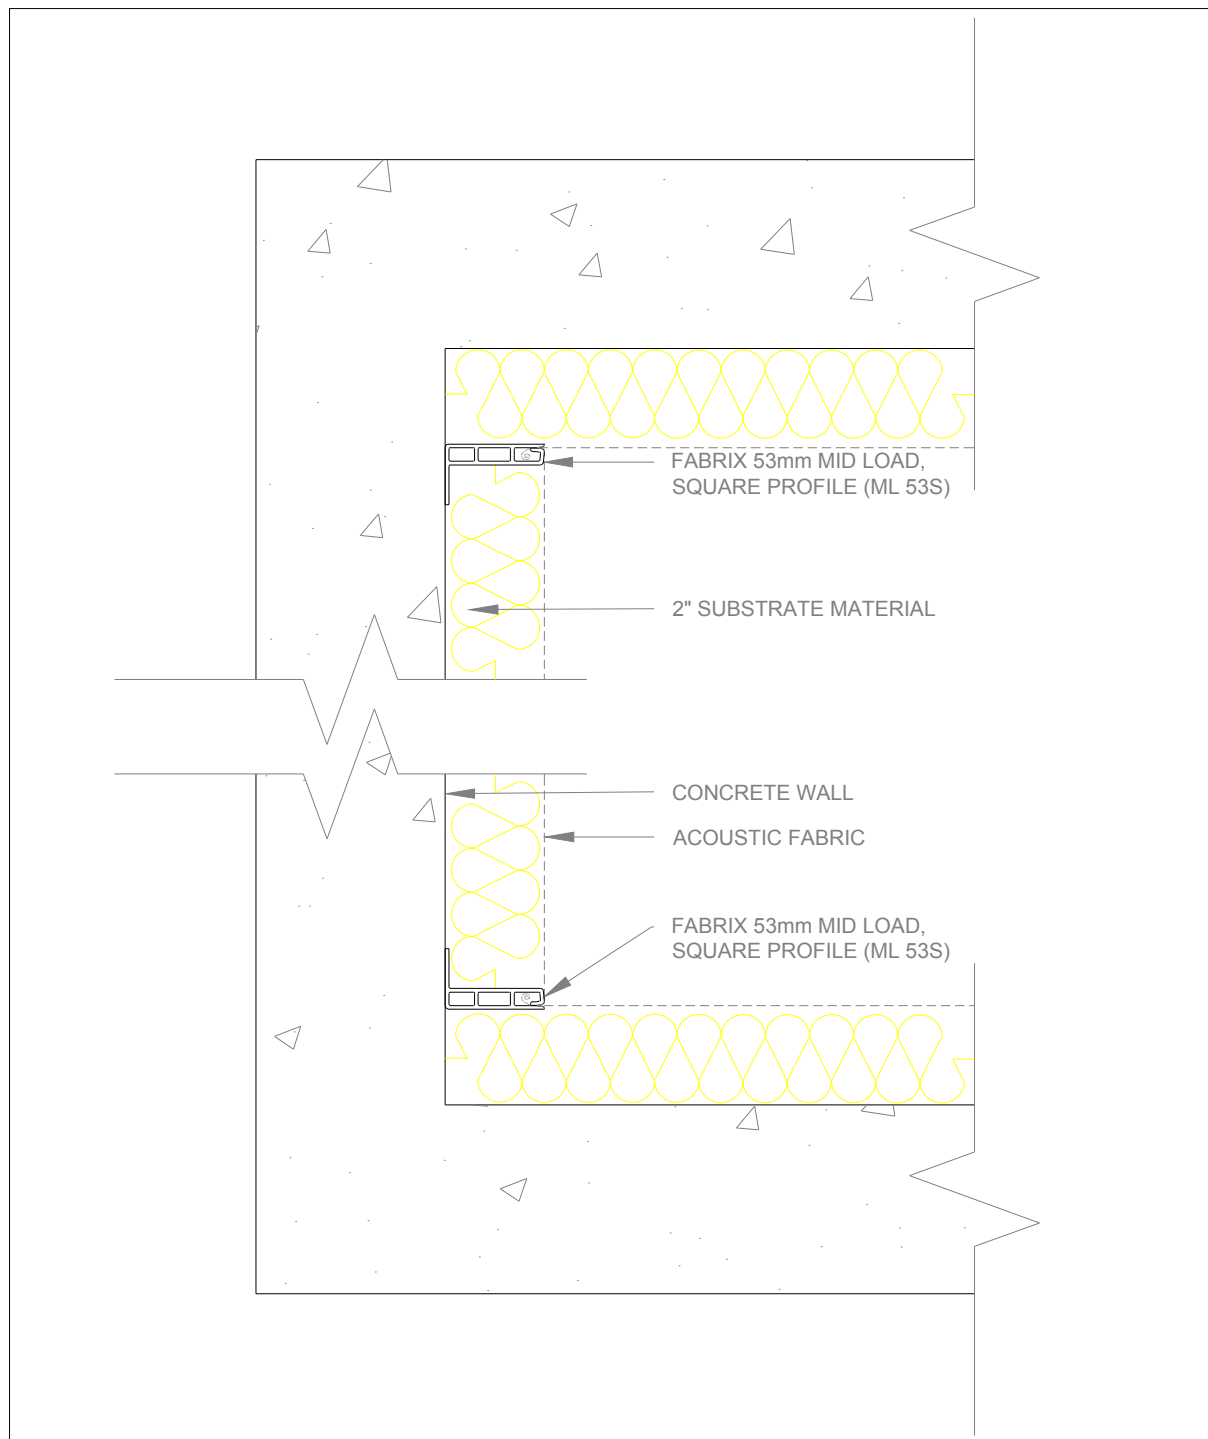


SEC 03 TYPICAL SECTION  
SCALE 1:4

General Notes			Firm Name and Address		Project (PROJECT NAME)							
FABRIX 53MM SQUARE INSIDE CORNER DETAIL			 <b>SINGAPORE   USA   BRAZIL UK   SWITZERLAND   DUBAI SOUTH AFRICA   OCEANIA</b>		Date 02/MAY/2020							
					Scale 1:4							
					Drawing No. FD-2020-013-00							
					Drawn B.R.N							
<table border="1"> <tr> <td>01</td> <td>Issue for tender</td> <td>01/01/20</td> </tr> <tr> <td>No.</td> <td>Revision/Issue</td> <td>Date</td> </tr> </table>			01	Issue for tender	01/01/20	No.	Revision/Issue	Date	Project Name and Address		Checked E.Y.K	
01	Issue for tender	01/01/20										
No.	Revision/Issue	Date										
			(PROJECT NAME) (PROJECT ADDRESS)									



**SEC 04** TYPICAL SECTION  
SCALE 1:4

General Notes			Firm Name and Address		Project (PROJECT NAME)						
FABRIX 53MM SQUARE OUTSIDE CORNER (WOODEN BATTEN) DETAIL			<b>Aid</b> SINGAPORE   USA   BRAZIL UK   SWITZERLAND   DUBAI SOUTH AFRICA   OCEANIA		Date	02/MAY/2020					
					Scale	1:4					
					Drawing No.	FD-2020-014-00					
					Drawn	B.R.N					
<table border="1"> <thead> <tr> <th>No.</th> <th>Revision/Issue</th> <th>Date</th> </tr> </thead> <tbody> <tr> <td>01</td> <td>Issue for tender</td> <td>01/01/20</td> </tr> </tbody> </table>			No.	Revision/Issue	Date	01	Issue for tender	01/01/20	Project Name and Address  (PROJECT NAME) (PROJECT ADDRESS)		Checked E.Y.K
No.	Revision/Issue	Date									
01	Issue for tender	01/01/20									

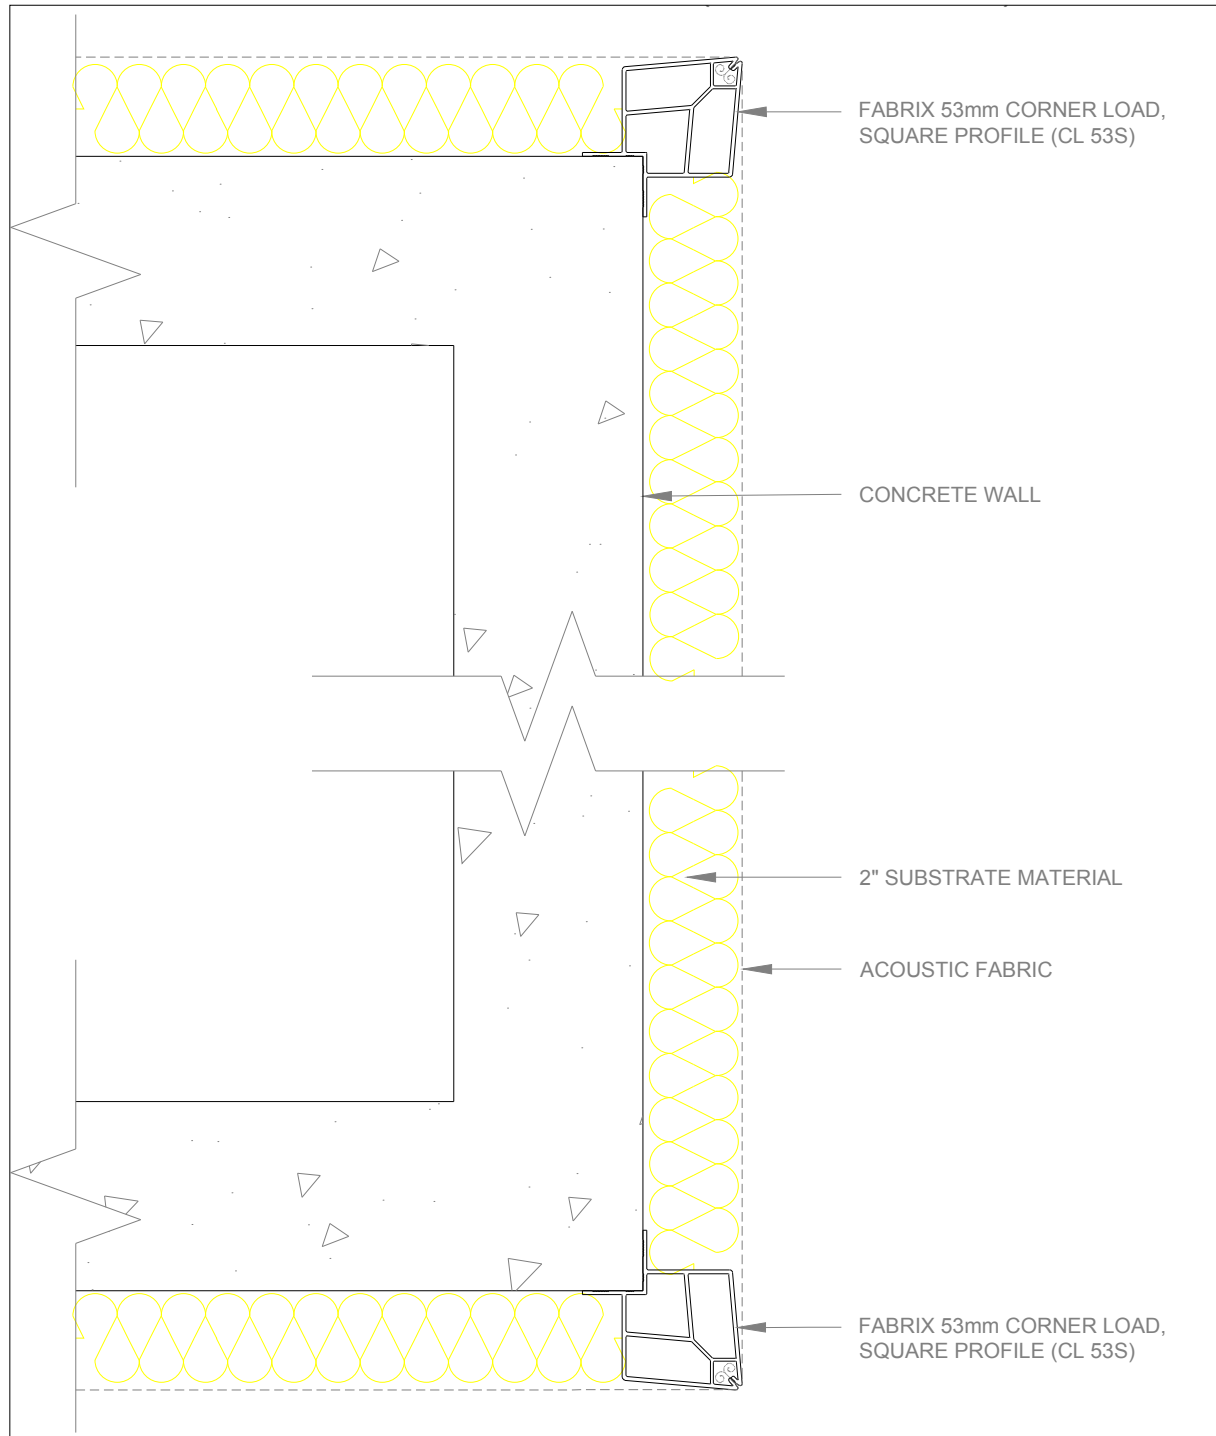

**SEC** **TYPICAL SECTION**  
**05** **SCALE 1:4**

General Notes			Firm Name and Address		Project (PROJECT NAME)							
FABRIX 53MM SQUARE OUTSIDE CORNER (CORNER LOAD) DETAIL			<b>Aid</b> SINGAPORE   USA   BRAZIL UK   SWITZERLAND   DUBAI SOUTH AFRICA   OCEANIA		Date 02/MAY/2020							
					Scale 1:4							
<table border="1"> <thead> <tr> <th>No.</th> <th>Revision/Issue</th> <th>Date</th> </tr> </thead> <tbody> <tr> <td>01</td> <td>Issue for tender</td> <td>01/01/20</td> </tr> </tbody> </table>			No.	Revision/Issue	Date	01	Issue for tender	01/01/20	Project Name and Address (PROJECT NAME) (PROJECT ADDRESS)		Drawing No. FD-2020-015-00	
			No.	Revision/Issue	Date							
01	Issue for tender	01/01/20										
Drawn: B.R.N. Checked: E.Y.K.												