

SEC 01 TYPICAL SECTION
SCALE 1:4

General Notes

FABRIX 53MM BEVEL
TYPICAL WALL DETAIL

01	Issue for tender	01/01/20
No.	Revision/Issue	Date

Firm Name and Address

Aid

SINGAPORE | USA | BRAZIL
UK | SWITZERLAND | DUBAI
SOUTH AFRICA | OCEANIA

Project Name and Address

(PROJECT NAME)
(PROJECT ADDRESS)

Project
(PROJECT NAME)


Date
02/MAY/2020

Scale
1:4

Drawing No
FD-2020-024-00


Drawn
B.R.N

Checked
E.Y.K

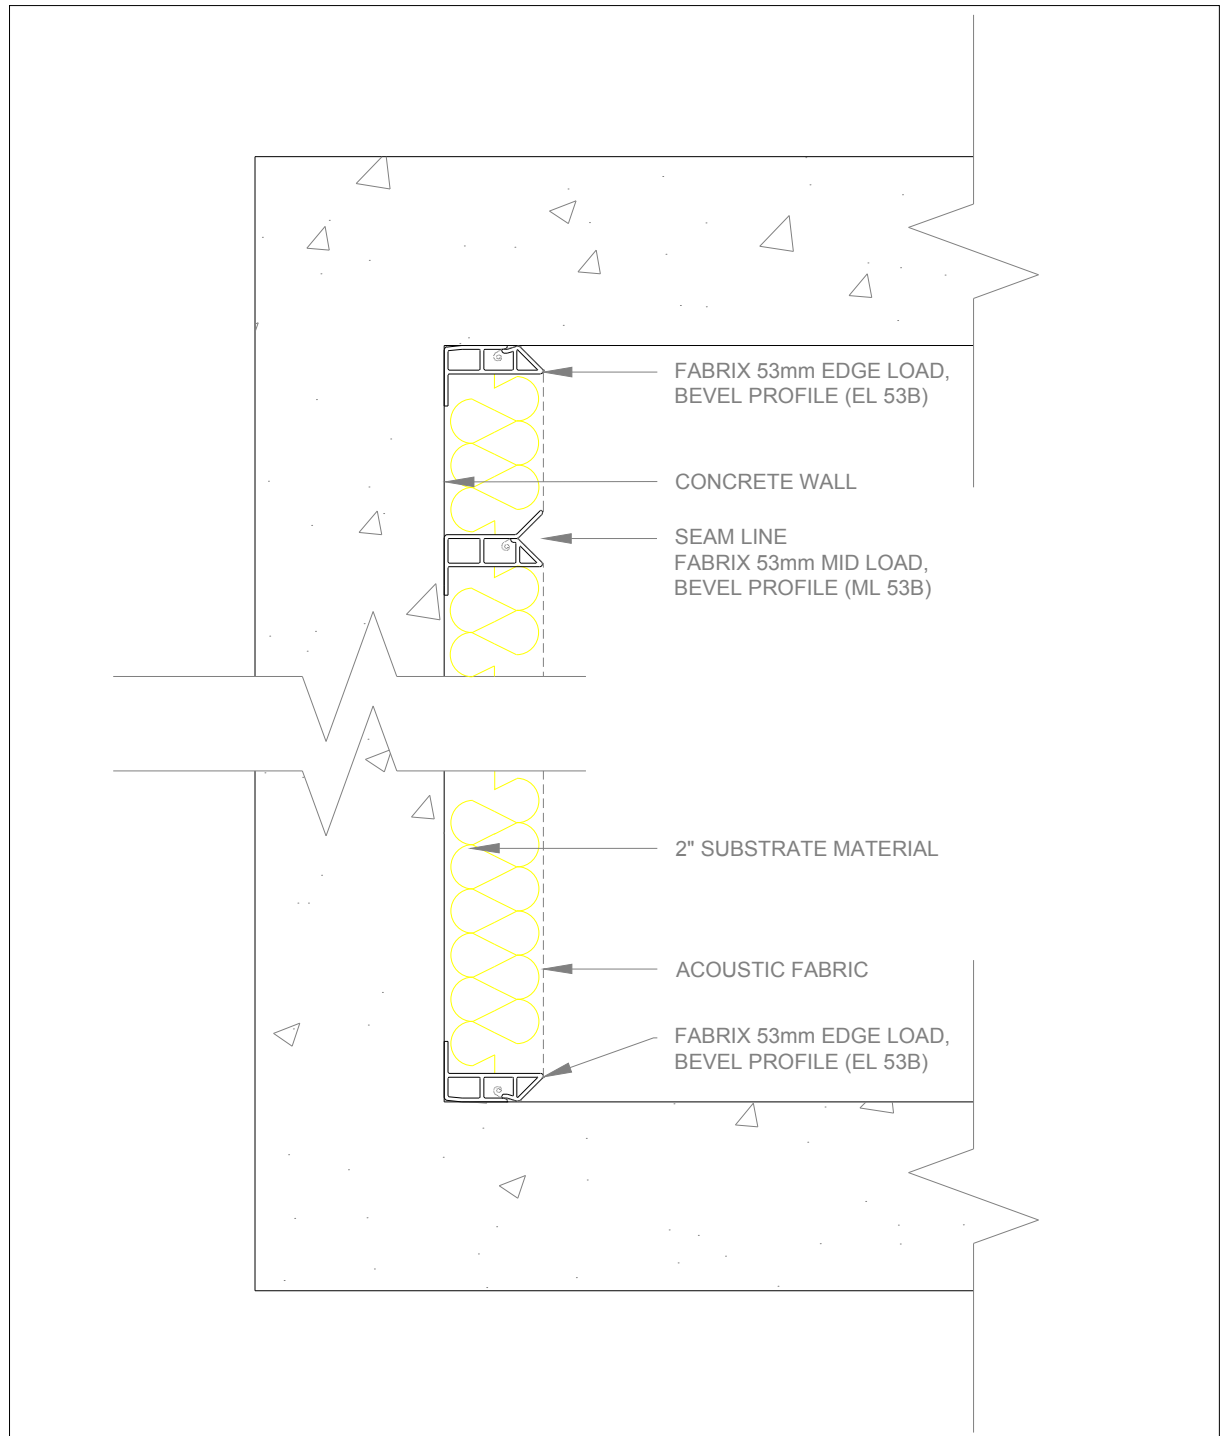


SEC 02 TYPICAL SECTION
SCALE 1:4

General Notes			Firm Name and Address		Project (PROJECT NAME)						
FABRIX 53MM BEVEL FLOOR-TO-CEILING DETAIL			Aid SINGAPORE USA BRAZIL UK SWITZERLAND DUBAI SOUTH AFRICA OCEANIA		Date 02/MAY/2020						
					Scale 1:4						
					Drawing No. FD-2020-025-00						
					Drawn: B.R.N.						
<table border="1"> <thead> <tr> <th>No.</th> <th>Revision/Issue</th> <th>Date</th> </tr> </thead> <tbody> <tr> <td>01</td> <td>Issue for tender</td> <td>01/01/20</td> </tr> </tbody> </table>			No.	Revision/Issue	Date	01	Issue for tender	01/01/20	Project Name and Address (PROJECT NAME) (PROJECT ADDRESS)		Checked: E.Y.K.
No.	Revision/Issue	Date									
01	Issue for tender	01/01/20									

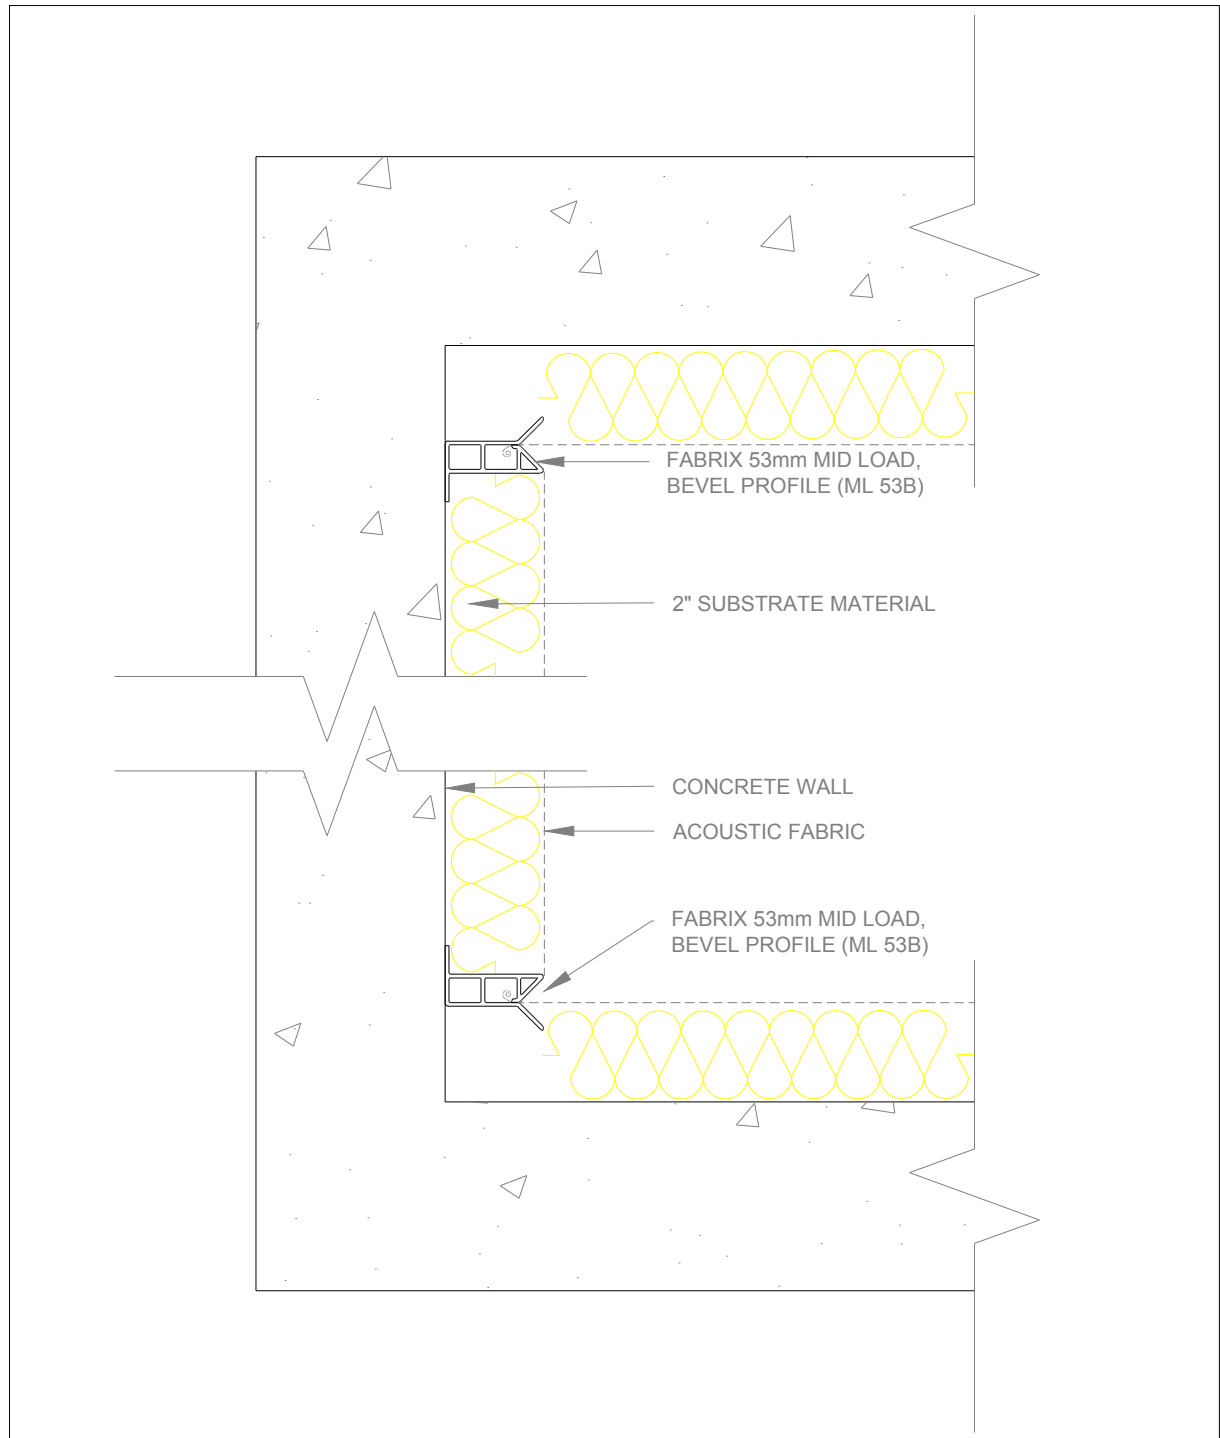

SEC
03 **TYPICAL SECTION**
SCALE 1:4

General Notes			Firm Name and Address		Project (PROJECT NAME)	
FABRIX 53MM BEVEL INSIDE CORNER DETAIL			Aid SINGAPORE USA BRAZIL UK SWITZERLAND DUBAI SOUTH AFRICA OCEANIA		Date 02/MAY/2020	
					Scale 1:4	
					Drawing No FD-2020-026-00	
					Drawn B.R.N	
			Project Name and Address		Checked E.Y.K	
			(PROJECT NAME) (PROJECT ADDRESS)			
No.	Revision/Issue	Date				
01	Issue for tender	01/01/20				

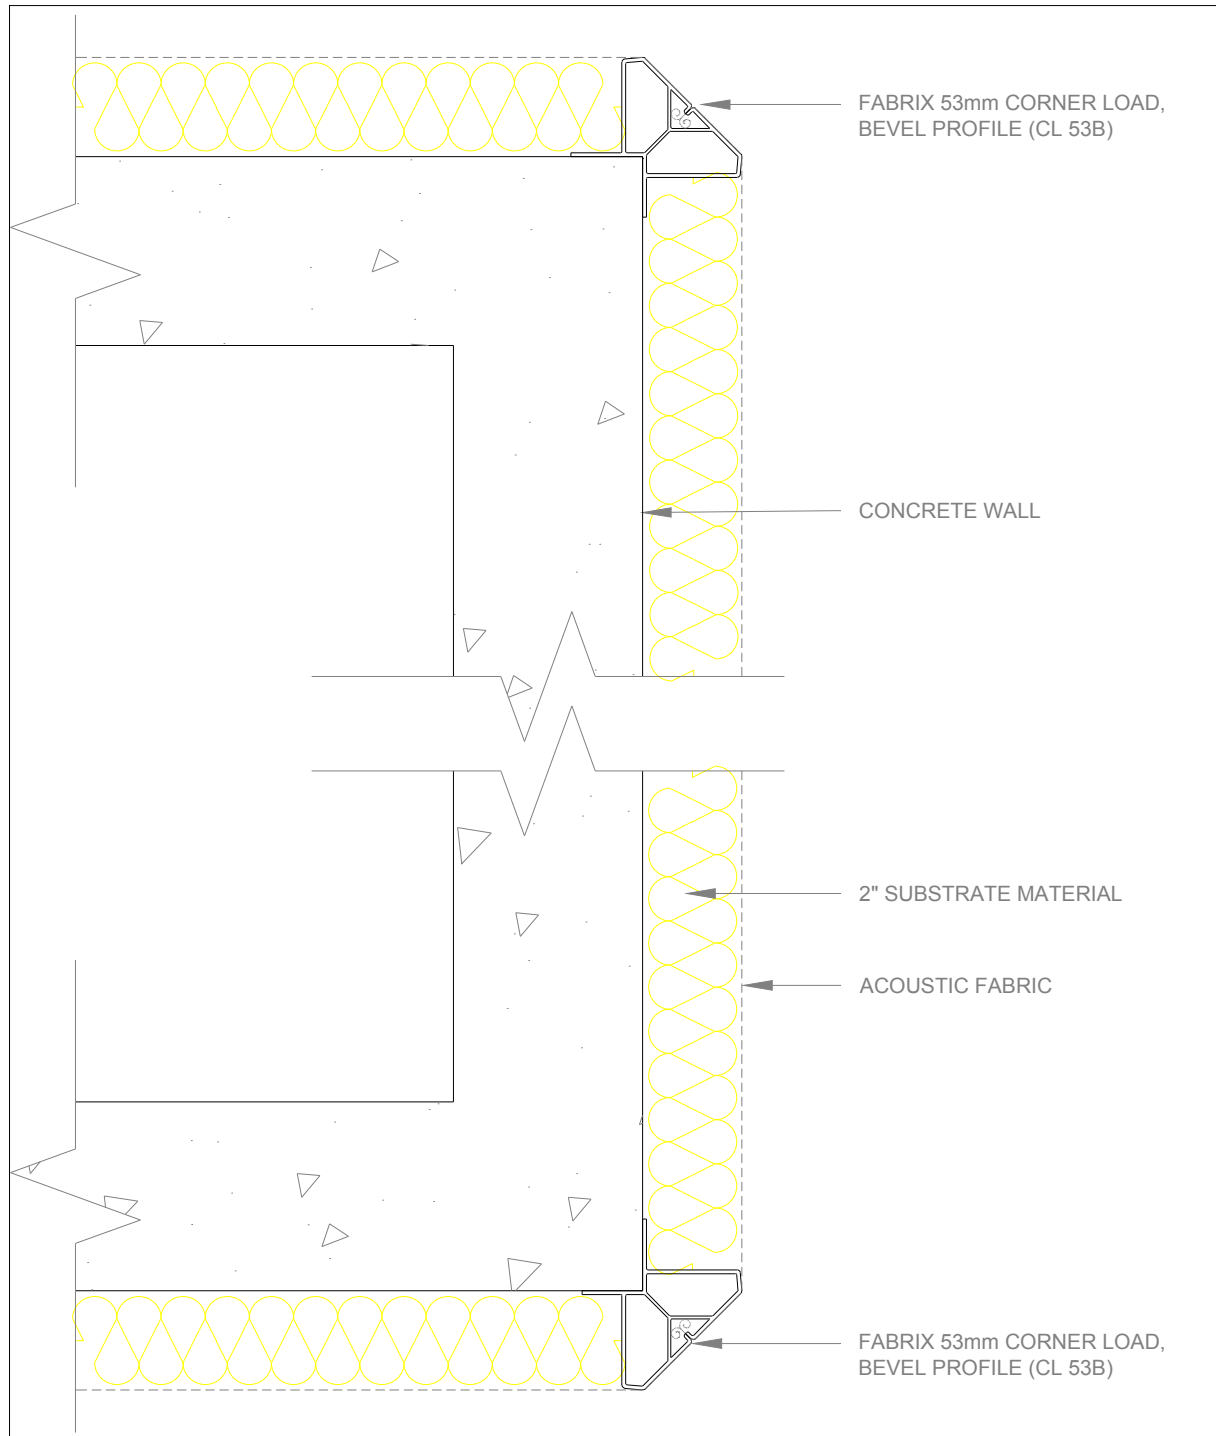

SEC 04 **TYPICAL SECTION**
SCALE 1:4

General Notes			Firm Name and Address		Project (PROJECT NAME)	
FABRIX 53MM BEVEL OUTSIDE CORNER (CORNER LOAD) DETAIL			<div style="font-size: 8px; margin-top: 5px;"> SINGAPORE USA BRAZIL UK SWITZERLAND DUBAI SOUTH AFRICA OCEANIA </div>		Date 02/MAY/2020	
					Scale 1:4	
					Drawing No. FD-2020-027-00	
			(PROJECT NAME) (PROJECT ADDRESS)		Drawn B.R.N	
					Checked E.Y.K	
01	Issue for tender	01/01/20				
No.	Revision/Issue	Date				