

SEC 01 TYPICAL SECTION
SCALE 1:4

General Notes

FABRIX 53MM ROUND
TYPICAL WALL DETAIL

01	Issue for tender	01/01/20
No.	Revision/Issue	Date

Firm Name and Address

Aid

SINGAPORE | USA | BRAZIL
UK | SWITZERLAND | DUBAI
SOUTH AFRICA | OCEANIA

Project Name and Address

(PROJECT NAME)
(PROJECT ADDRESS)

Project
(PROJECT NAME)


Date
02/MAY/2020

Scale
1:4

Drawing No
FD-2020-036-00


Drawn
B.R.N

Checked
E.Y.K

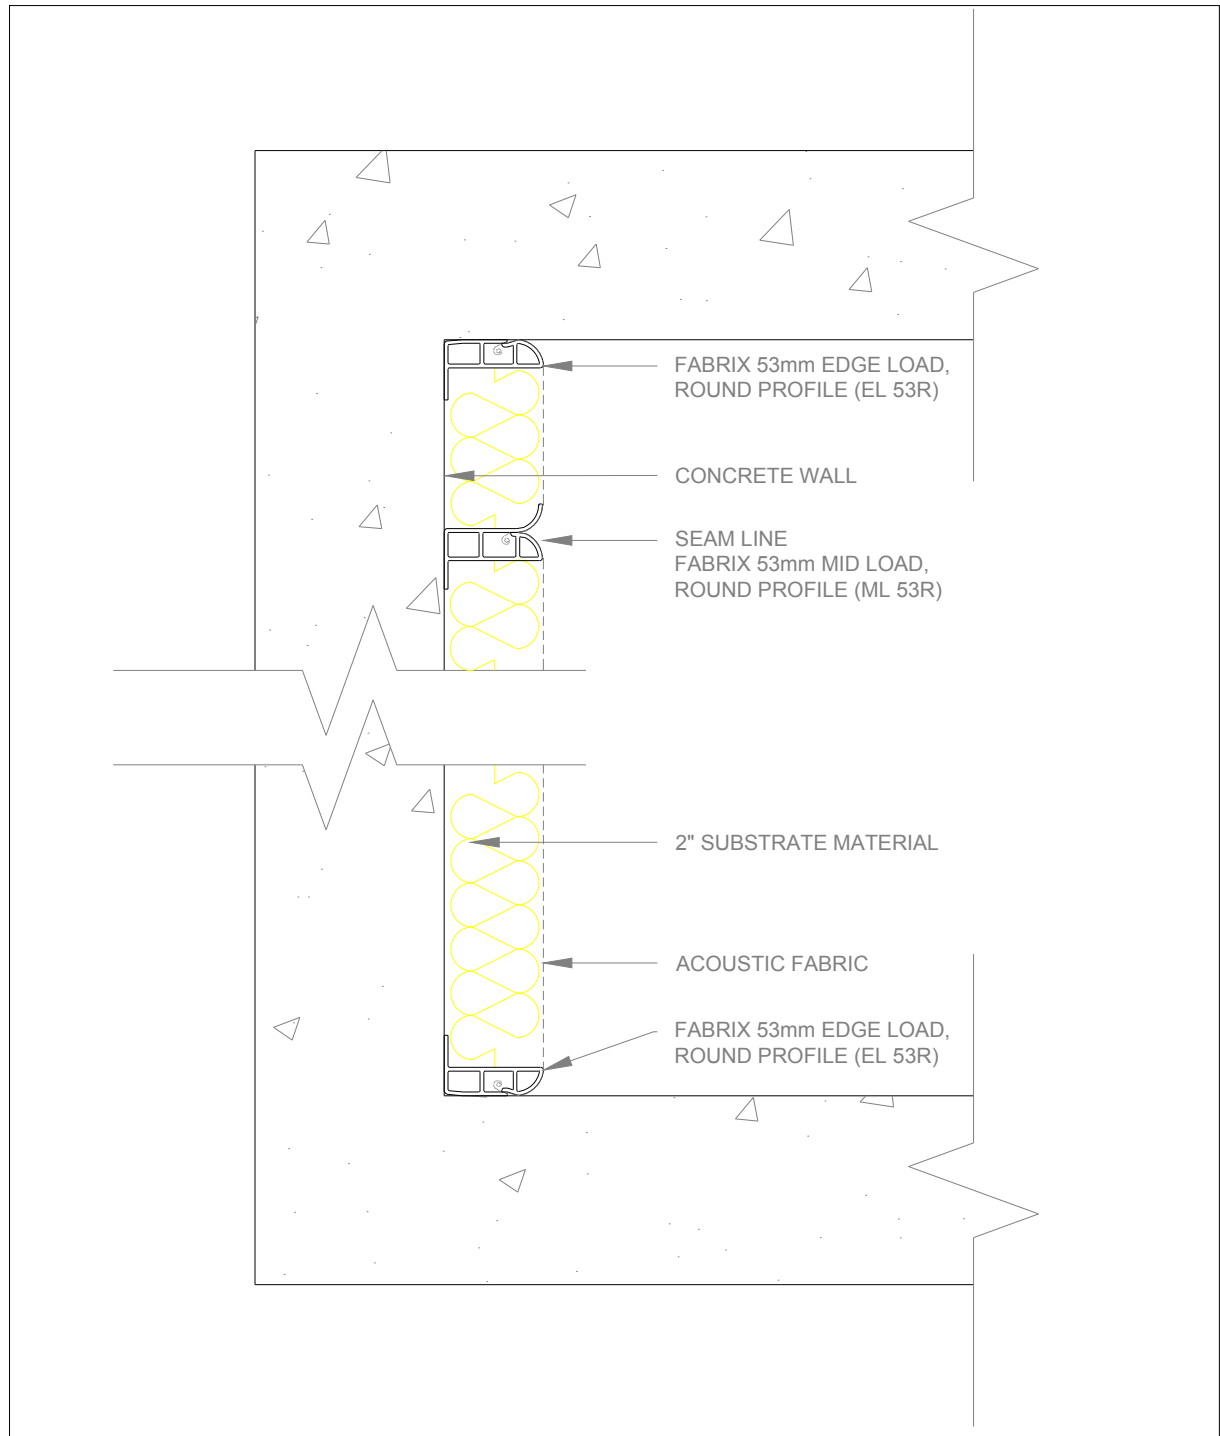


SEC
02 **TYPICAL SECTION**
SCALE 1:4

General Notes			Firm Name and Address		Project (PROJECT NAME)										
FABRIX 53MM ROUND FLOOR-TO-CEILING DETAIL			<div style="font-size: 8px; margin-top: 5px;"> SINGAPORE USA BRAZIL UK SWITZERLAND DUBAI SOUTH AFRICA OCEANIA </div>		<div style="font-size: 8px;">Date</div> <div style="text-align: center;">02/MAY/2020</div>										
			<div style="font-size: 8px;">Project Name and Address</div> <div style="text-align: center; padding: 10px;"> (PROJECT NAME) (PROJECT ADDRESS) </div>		<div style="font-size: 8px;">Scale</div> <div style="text-align: center;">1:4</div>										
			<div style="font-size: 8px;">Drawing No</div> <div style="text-align: center;">FD-2020-037-00</div>		<div style="font-size: 8px;">Drawn</div> <div style="text-align: center;">B.R.N</div>										
<table border="1" style="width: 100%; border-collapse: collapse; font-size: 8px;"> <tr> <td style="width: 5%;"></td> <td style="width: 45%;"></td> <td style="width: 50%;"></td> </tr> <tr> <td style="text-align: center;">01</td> <td style="text-align: center;">Issue for tender</td> <td style="text-align: center;">01/01/20</td> </tr> <tr> <td style="text-align: center;">No.</td> <td style="text-align: center;">Revision/Issue</td> <td style="text-align: center;">Date</td> </tr> </table>						01	Issue for tender	01/01/20	No.	Revision/Issue	Date	<div style="font-size: 8px;">Checked</div> <div style="text-align: center;">E.Y.K</div>			
01	Issue for tender	01/01/20													
No.	Revision/Issue	Date													

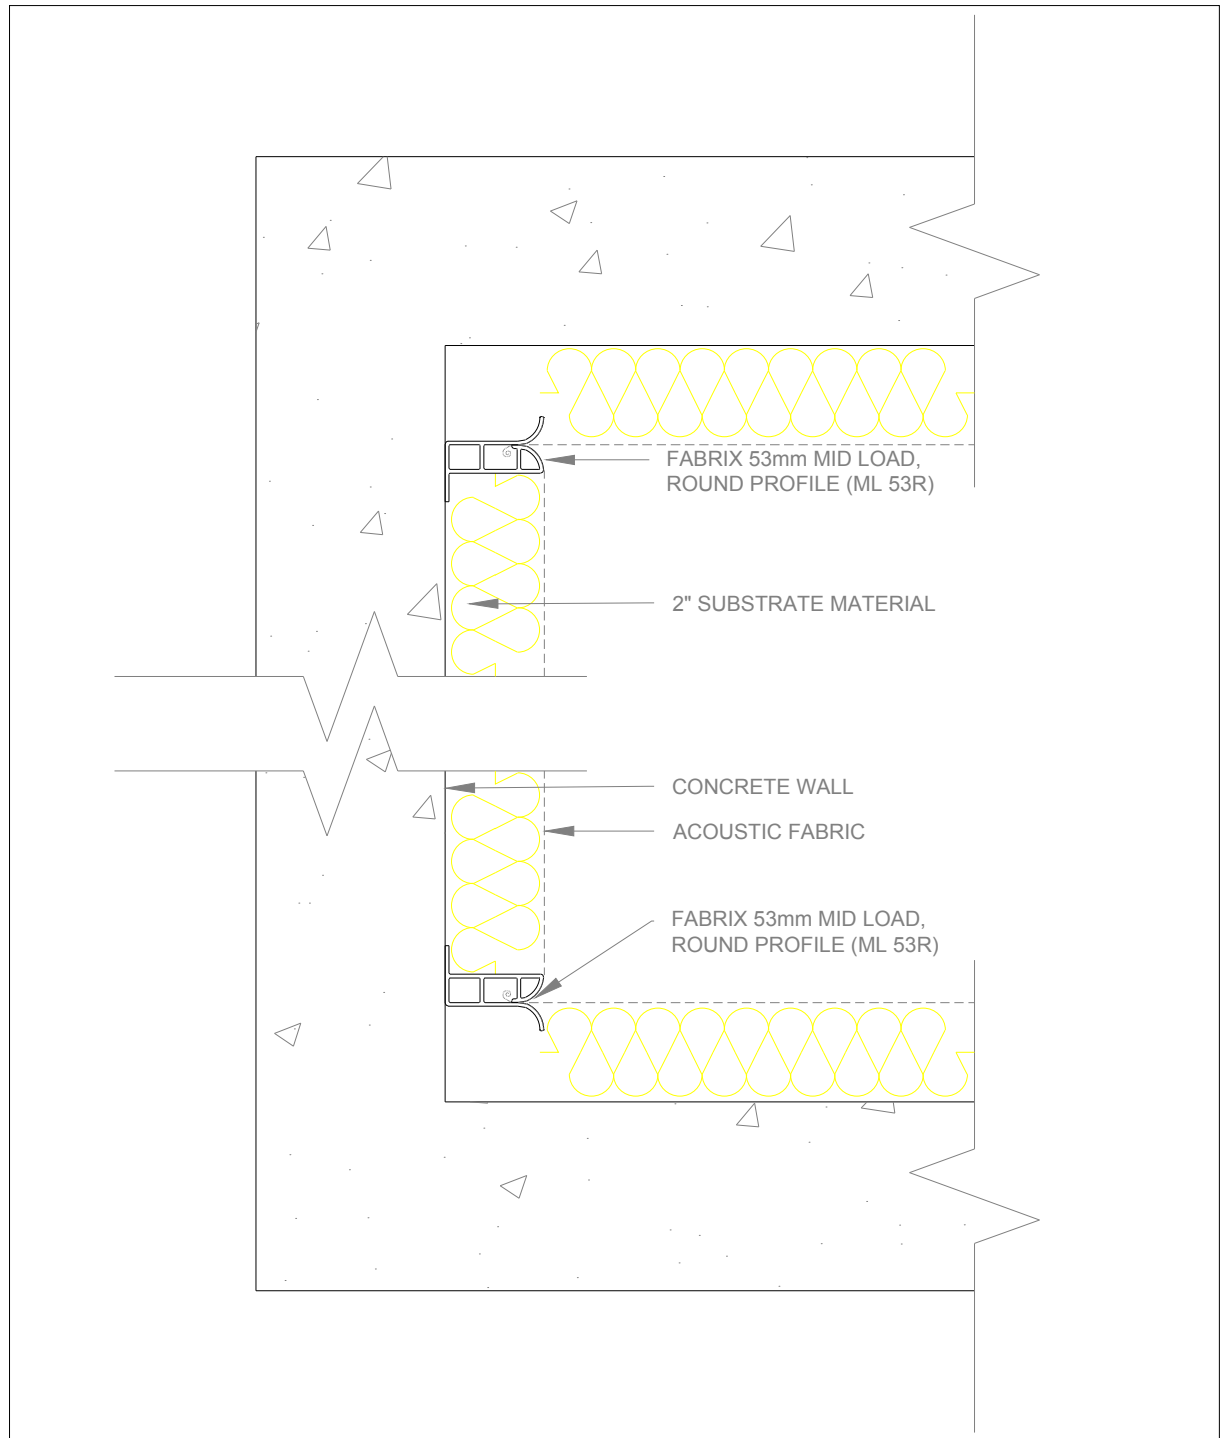

SEC
03 **TYPICAL SECTION**
SCALE 1:4

General Notes			Firm Name and Address		Project (PROJECT NAME)	
FABRIX 53MM ROUND INSIDE CORNER DETAIL			<div style="font-size: 8px; margin-top: 5px;"> SINGAPORE USA BRAZIL UK SWITZERLAND DUBAI SOUTH AFRICA OCEANIA </div>		Date 02/MAY/2020	
			Project Name and Address (PROJECT NAME) (PROJECT ADDRESS)		Scale 1:4	
					Drawing No. FD-2020-038-00	
					Drawn B.R.N	
					Checked E.Y.K	
01	Issue for tender	01/01/20				
No.	Revision/Issue	Date				

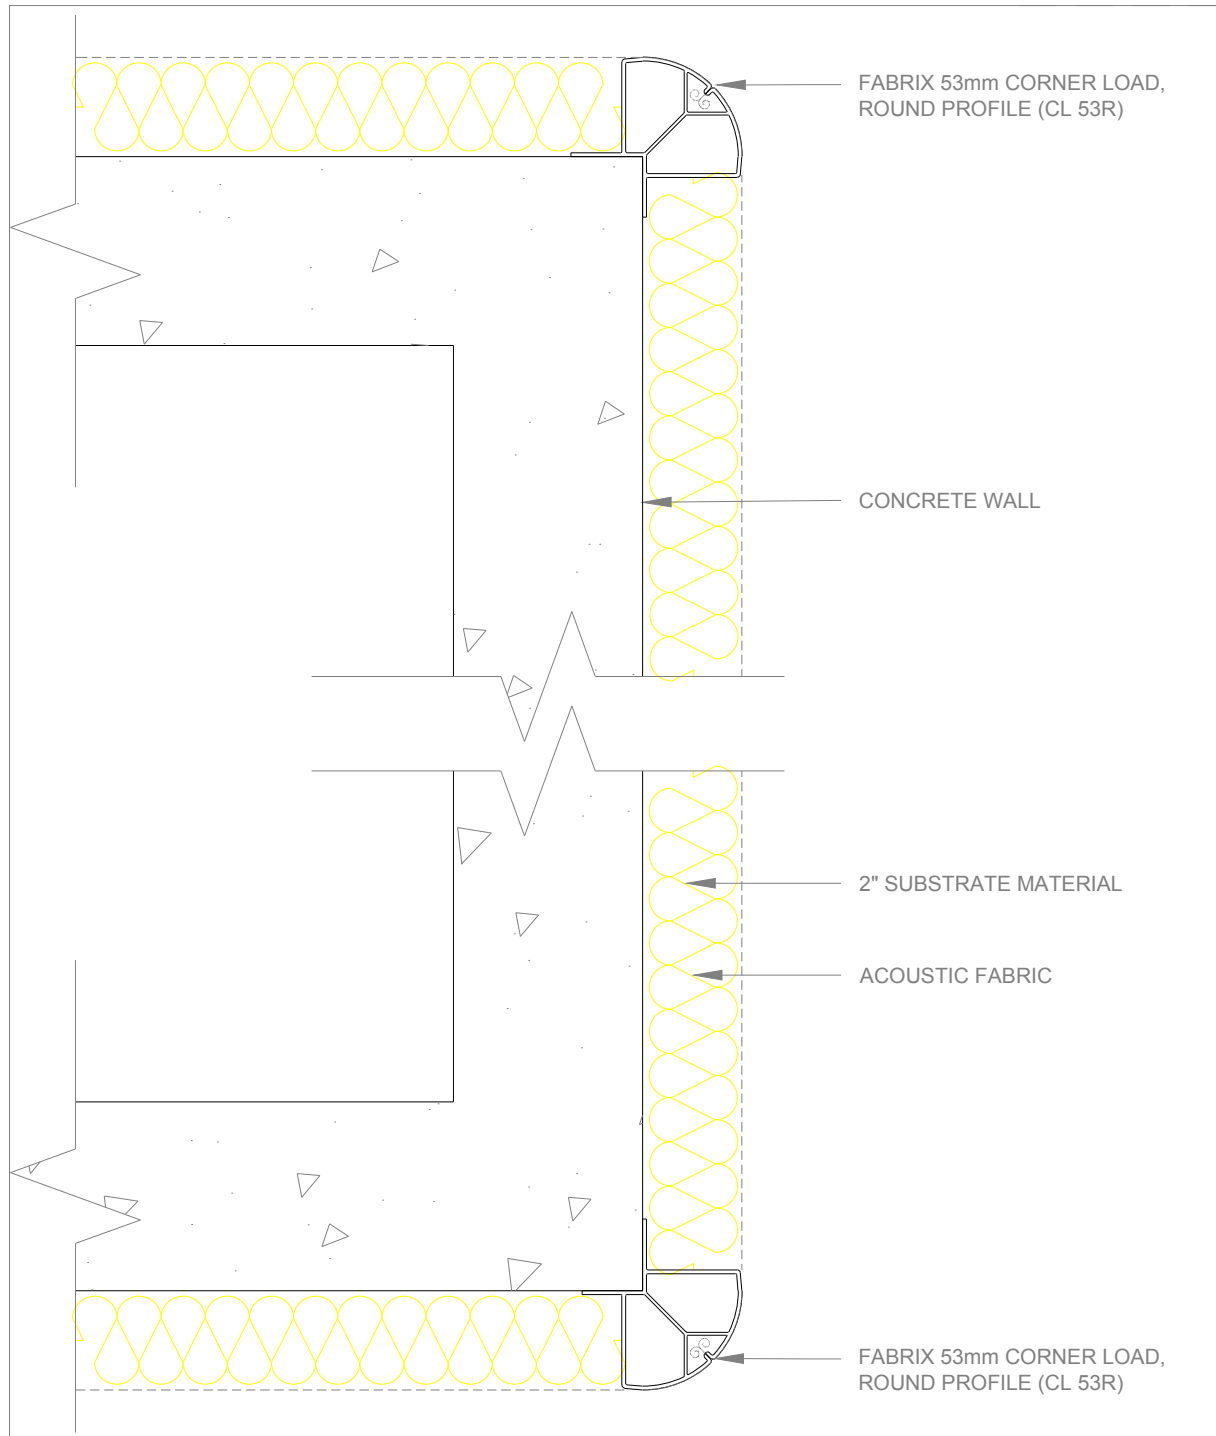

SEC 04 TYPICAL SECTION
SCALE 1:4

General Notes			Firm Name and Address		Project (PROJECT NAME)					
FABRIX 53MM ROUND OUTSIDE CORNER (CORNER LOAD) DETAIL			<div style="font-size: 8px; margin-top: 5px;"> SINGAPORE USA BRAZIL UK SWITZERLAND DUBAI SOUTH AFRICA OCEANIA </div>		Date 02/MAY/2020					
<table border="1" style="width: 100%; border-collapse: collapse;"> <tr> <td style="width: 5%; text-align: center;">01</td> <td style="width: 75%;">Issue for tender</td> <td style="width: 20%; text-align: center;">01/01/20</td> </tr> <tr> <td style="text-align: center;">No.</td> <td style="text-align: center;">Revision/Issue</td> <td style="text-align: center;">Date</td> </tr> </table>					01	Issue for tender	01/01/20	No.	Revision/Issue	Date
01	Issue for tender	01/01/20								
No.	Revision/Issue	Date								
			Project Name and Address		Drawing No. FD-2020-039-00					
			(PROJECT NAME) (PROJECT ADDRESS)		Drawn B.R.N					
					Checked E.Y.K					