

SEC 01 TYPICAL SECTION

SCALE 1:4

General Notes

FABRIX 27MM SQUARE
TYPICAL WALL DETAIL

01	Issue for tender	01/01/20
No.	Revision/Issue	Date

Firm Name and Address

Aid

SINGAPORE | USA | BRAZIL
UK | SWITZERLAND | DUBAI
SOUTH AFRICA | OCEANIA

Project Name and Address

(PROJECT NAME)
(PROJECT ADDRESS)

Project (PROJECT NAME)


Date 02/MAY/2020

Scale 1:4

Drawing No. FD-2020-006-00


Drawn B.R.N

Checked E.Y.K

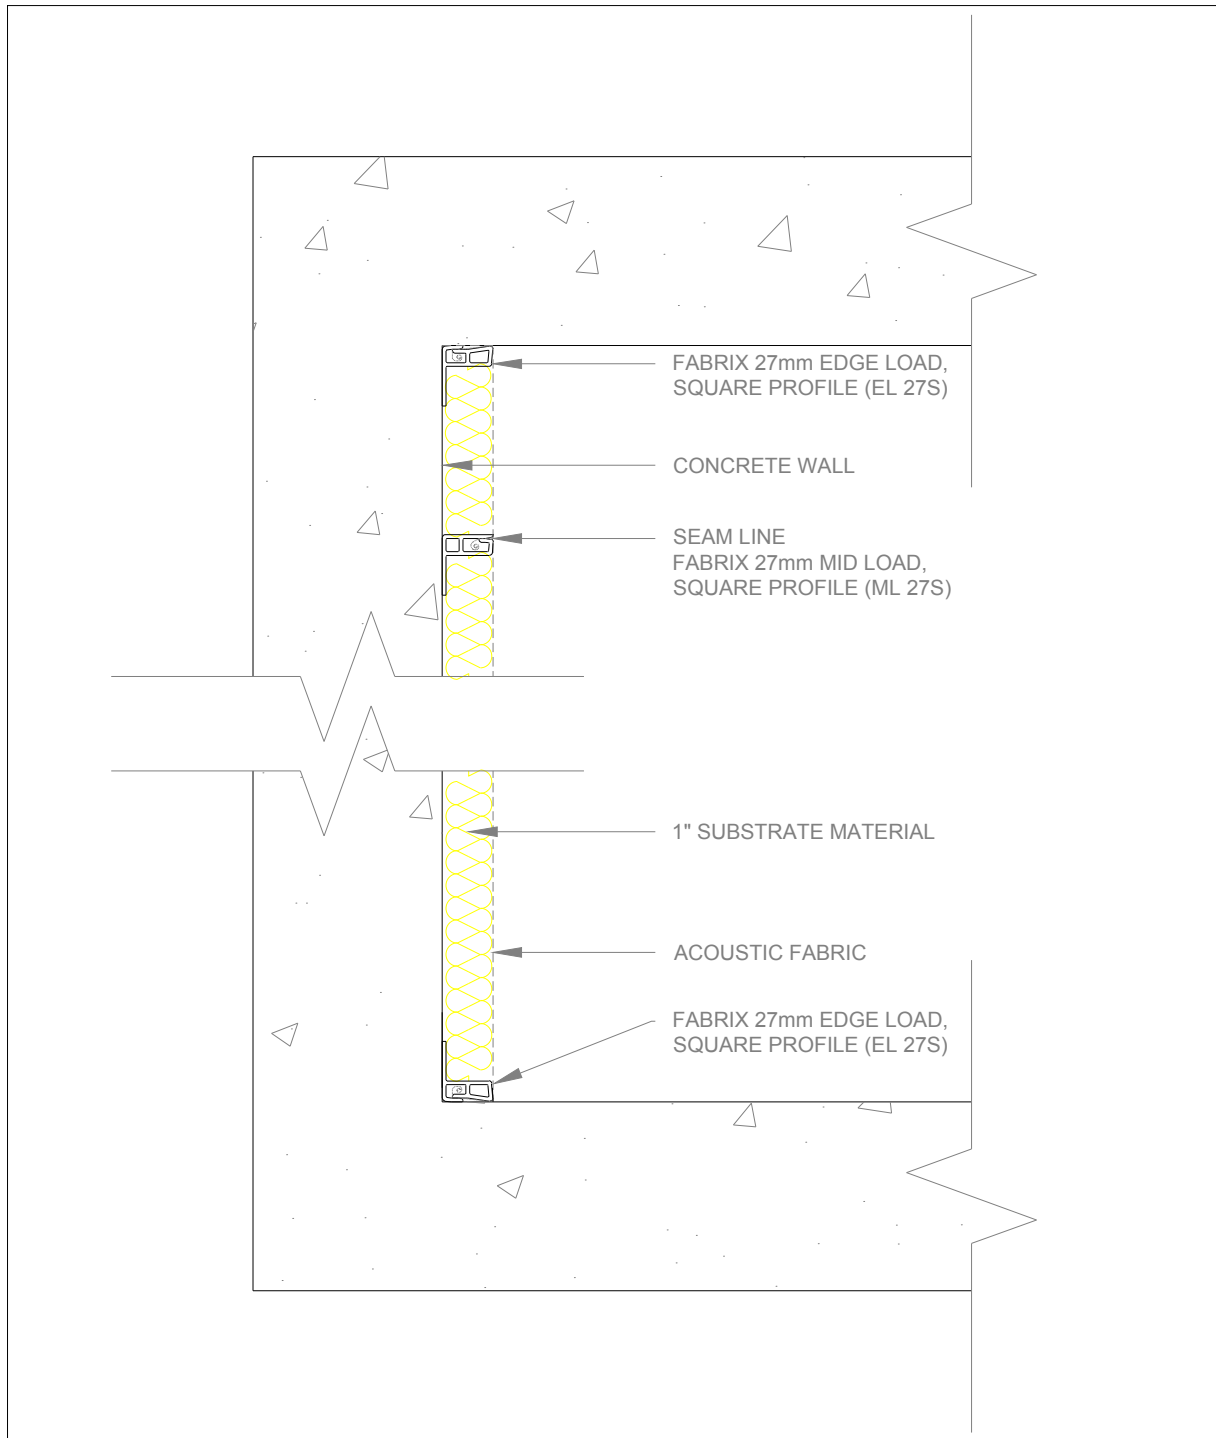


SEC 02 **TYPICAL SECTION**
SCALE 1:4


General Notes			Firm Name and Address		Project (PROJECT NAME)							
<p>FABRIX 27MM SQUARE FLOOR-TO-CEILING DETAIL</p>			<p>Aid SINGAPORE USA BRAZIL UK SWITZERLAND DUBAI SOUTH AFRICA OCEANIA</p>		Date 02/MAY/2020							
					Scale 1:4							
					Drawing No. FD-2020-007-00							
					Drawn: B.R.N							
<table border="1"> <tr> <td>No.</td> <td>Revision/Issue</td> <td>Date</td> </tr> <tr> <td>01</td> <td>Issue for tender</td> <td>01/01/20</td> </tr> </table>			No.	Revision/Issue	Date	01	Issue for tender	01/01/20	Project Name and Address		Checked: E.Y.K	
No.	Revision/Issue	Date										
01	Issue for tender	01/01/20										
			(PROJECT NAME) (PROJECT ADDRESS)									

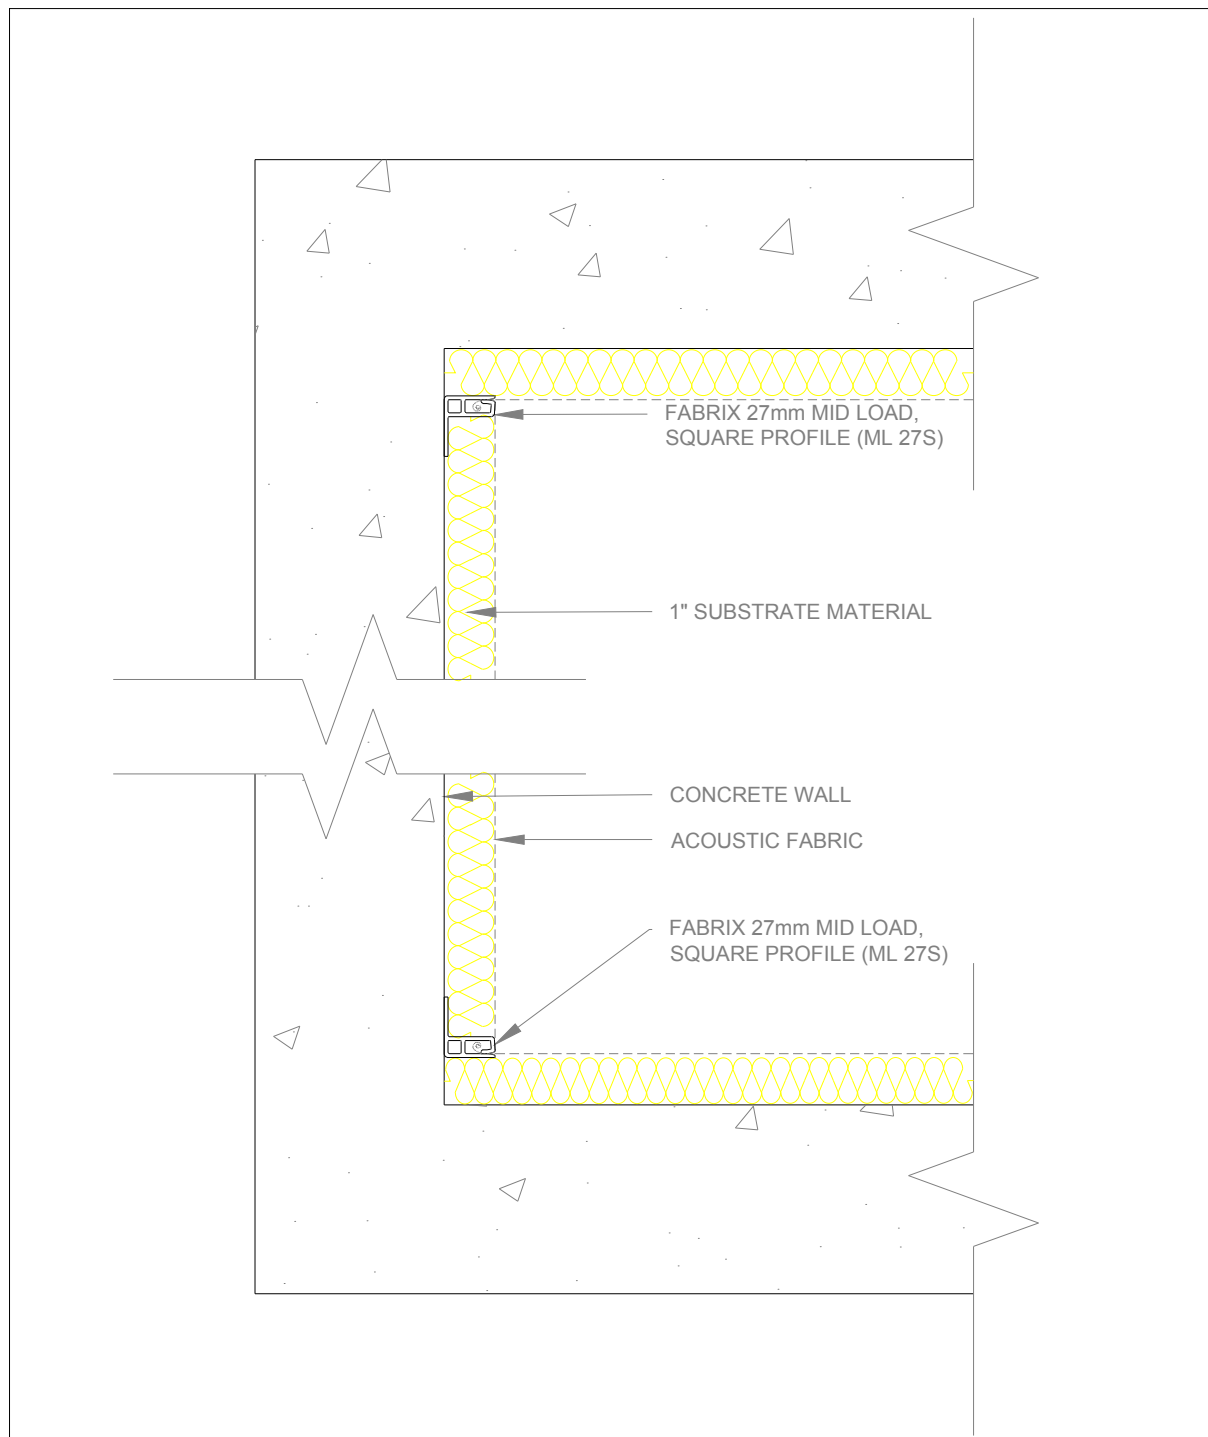

SEC 03 TYPICAL SECTION


SCALE 1:4

General Notes			Firm Name and Address		Project (PROJECT NAME)						
FABRIX 27MM SQUARE INSIDE CORNER DETAIL			 SINGAPORE USA BRAZIL UK SWITZERLAND DUBAI SOUTH AFRICA OCEANIA		Date 02/MAY/2020						
					Scale 1:4						
					Drawing No. FD-2020-008-00						
					Drawn B.R.N						
<table border="1"> <thead> <tr> <th>No.</th> <th>Revision/Issue</th> <th>Date</th> </tr> </thead> <tbody> <tr> <td>01</td> <td>Issue for tender</td> <td>01/01/20</td> </tr> </tbody> </table>			No.	Revision/Issue	Date	01	Issue for tender	01/01/20	Project Name and Address (PROJECT NAME) (PROJECT ADDRESS)		Checked E.Y.K
No.	Revision/Issue	Date									
01	Issue for tender	01/01/20									

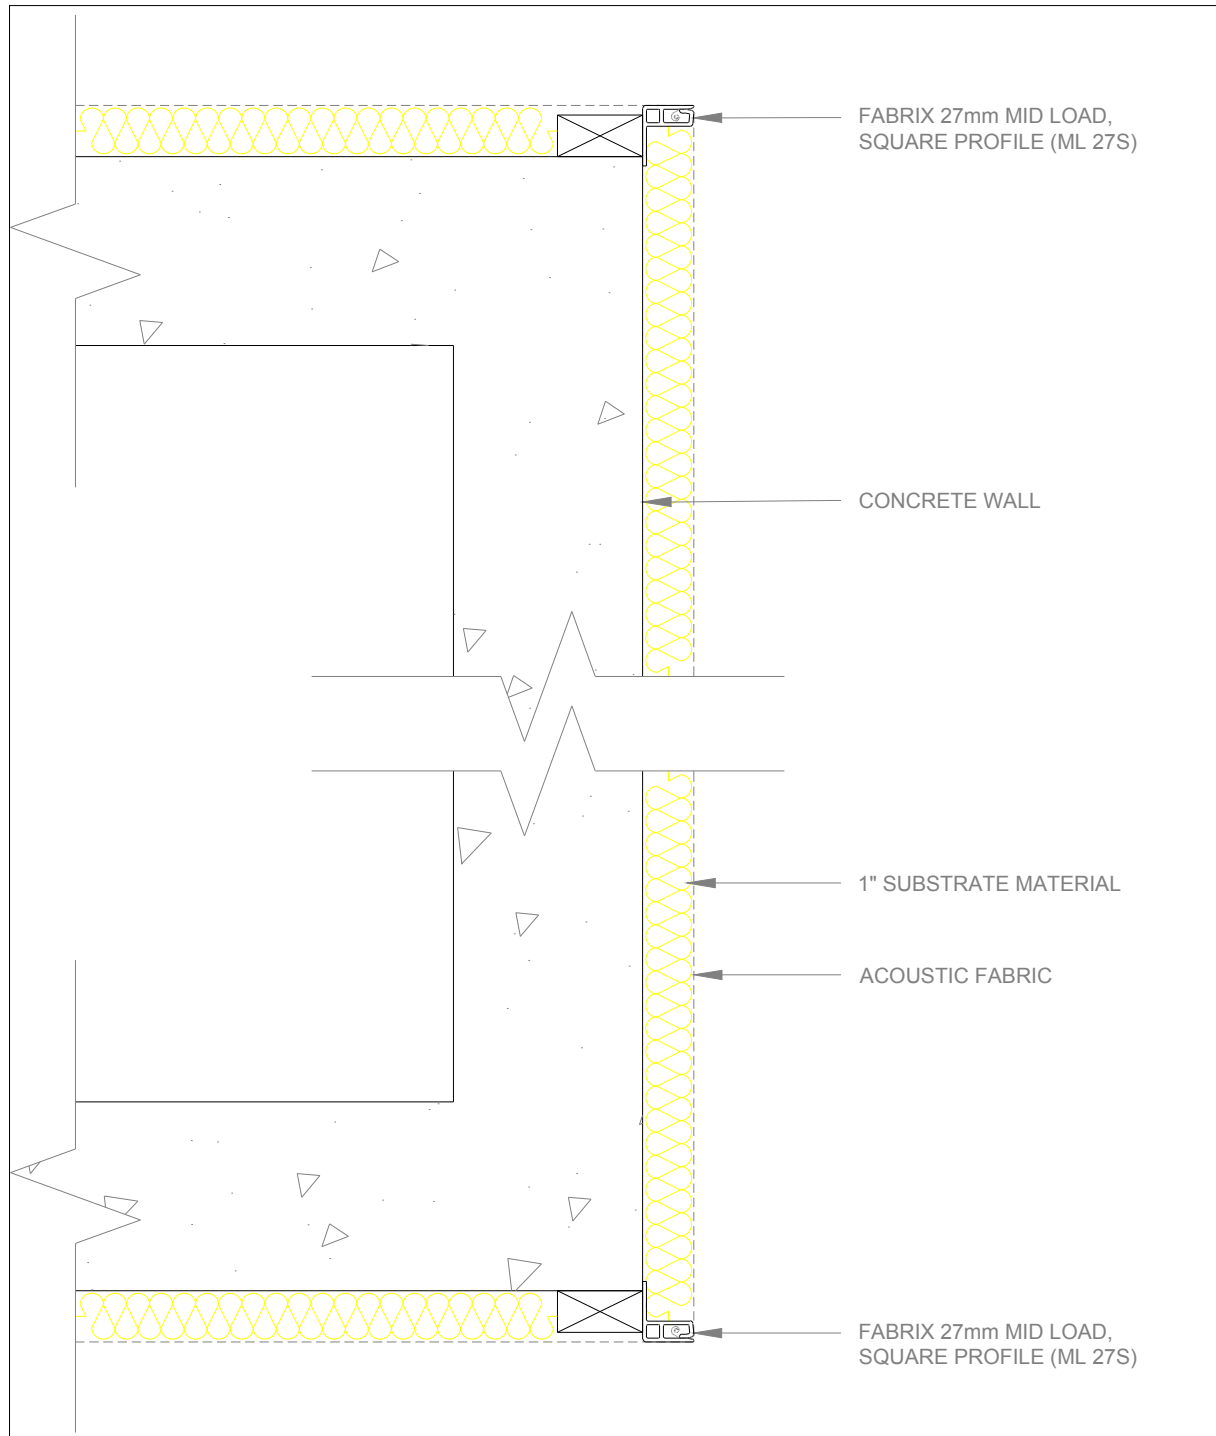

SEC
04 **TYPICAL SECTION**
SCALE 1:4

General Notes			Firm Name and Address		Project (PROJECT NAME)								
FABRIX 27MM SQUARE OUTSIDE CORNER (WOODEN BATTEN) DETAIL			 SINGAPORE USA BRAZIL UK SWITZERLAND DUBAI SOUTH AFRICA OCEANIA		Date 02/MAY/2020								
<table border="1" style="width: 100%; border-collapse: collapse;"> <tr> <td style="width: 5%;"></td> <td style="width: 75%;"></td> <td style="width: 20%;"></td> </tr> <tr> <td style="text-align: center;">01</td> <td style="text-align: center;">Issue for tender</td> <td style="text-align: center;">01/01/20</td> </tr> <tr> <td style="text-align: center;">No.</td> <td style="text-align: center;">Revision/Issue</td> <td style="text-align: center;">Date</td> </tr> </table>								01	Issue for tender	01/01/20	No.	Revision/Issue	Date
01	Issue for tender	01/01/20											
No.	Revision/Issue	Date											
			Project Name and Address		Drawing No. FD-2020-009-00								
			(PROJECT NAME) (PROJECT ADDRESS)		Drawn B.R.N								
					Checked E.Y.K								

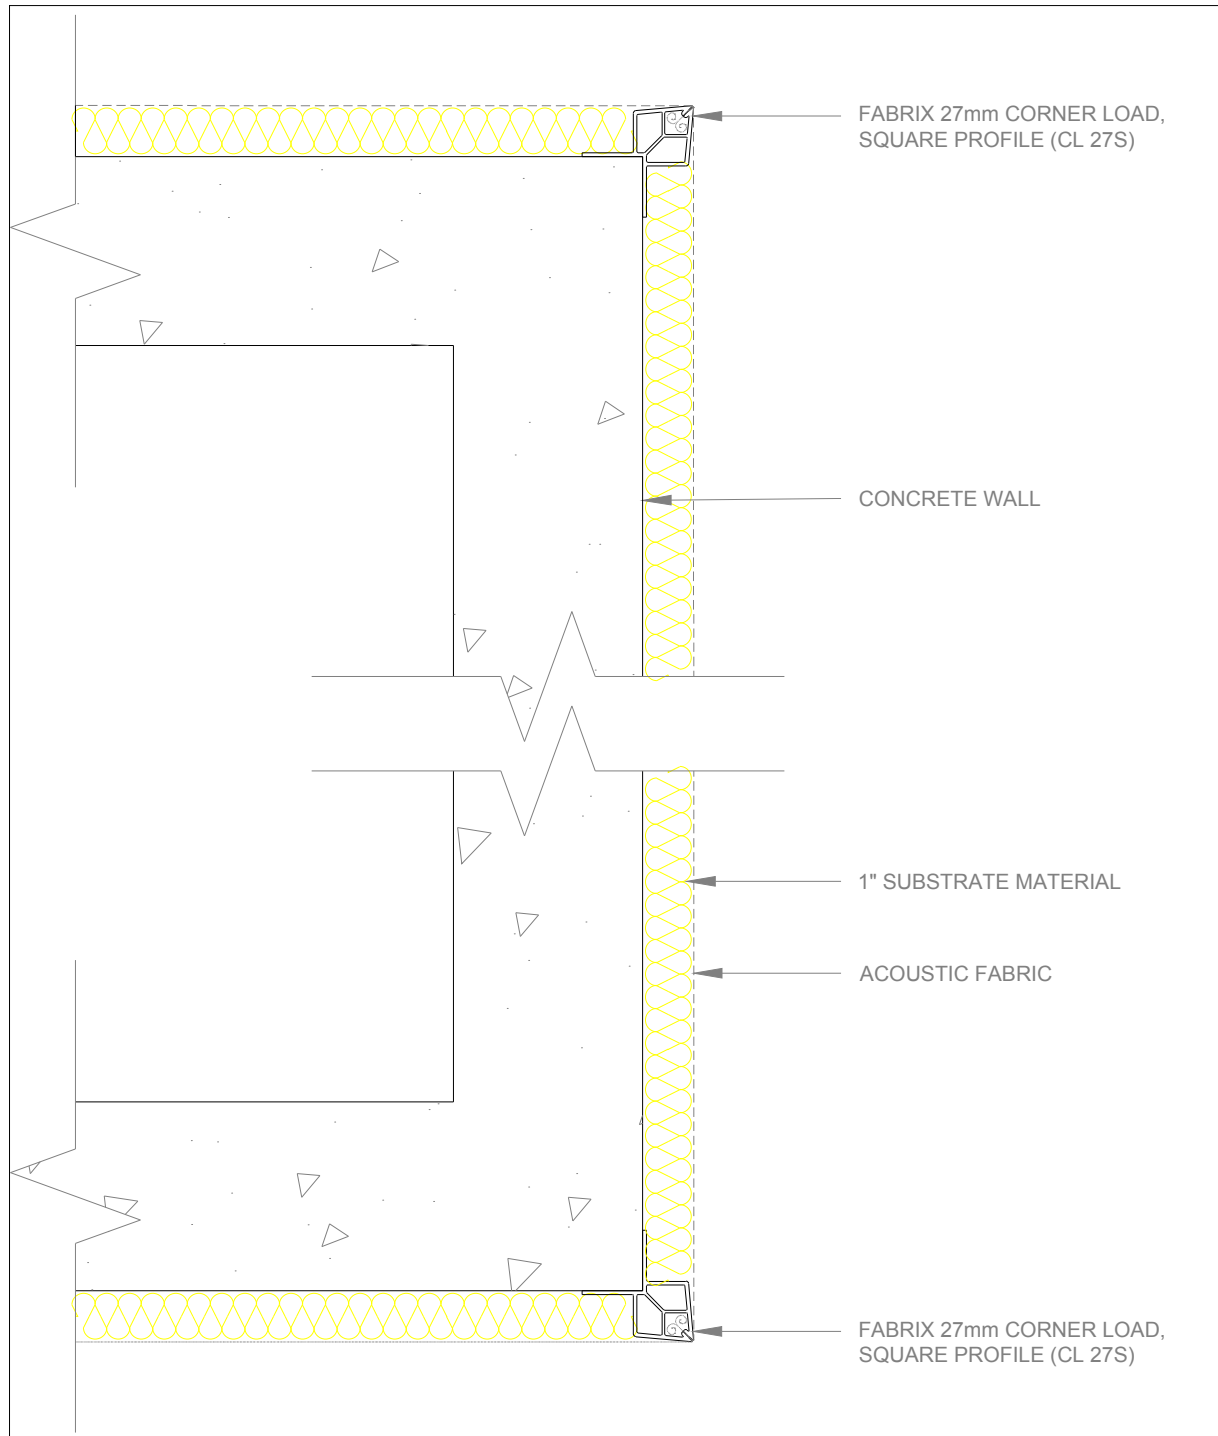

SEC **TYPICAL SECTION**
05 **SCALE 1:4**

General Notes			Firm Name and Address		Project (PROJECT NAME)					
FABRIX 27MM SQUARE OUTSIDE CORNER (CORNER LOAD) DETAIL			SINGAPORE USA BRAZIL UK SWITZERLAND DUBAI SOUTH AFRICA OCEANIA		Date 02/MAY/2020					
<table border="1" style="width: 100%; border-collapse: collapse;"> <tr> <td style="width: 5%; text-align: center;">01</td> <td style="width: 75%;">Issue for tender</td> <td style="width: 20%; text-align: center;">01/01/20</td> </tr> <tr> <td style="text-align: center;">No.</td> <td style="text-align: center;">Revision/Issue</td> <td style="text-align: center;">Date</td> </tr> </table>					01	Issue for tender	01/01/20	No.	Revision/Issue	Date
01	Issue for tender	01/01/20								
No.	Revision/Issue	Date								
			Project Name and Address		Drawing No. FD-2020-010-00					
			(PROJECT NAME) (PROJECT ADDRESS)		Drawn B.R.N					
					Checked E.Y.K					